



LICENSE NO: 082844

PROPOSED SITE PLAN FOR:
26-28 VIRGINIA AVE
VILLAGE OF SOUTH BLOOMING GROVE
ORANGE COUNTY, NEW YORK


Project No. ---101
Drawn By: LH
Reviewed By: PS
Date APR. 28, 2025

S-101

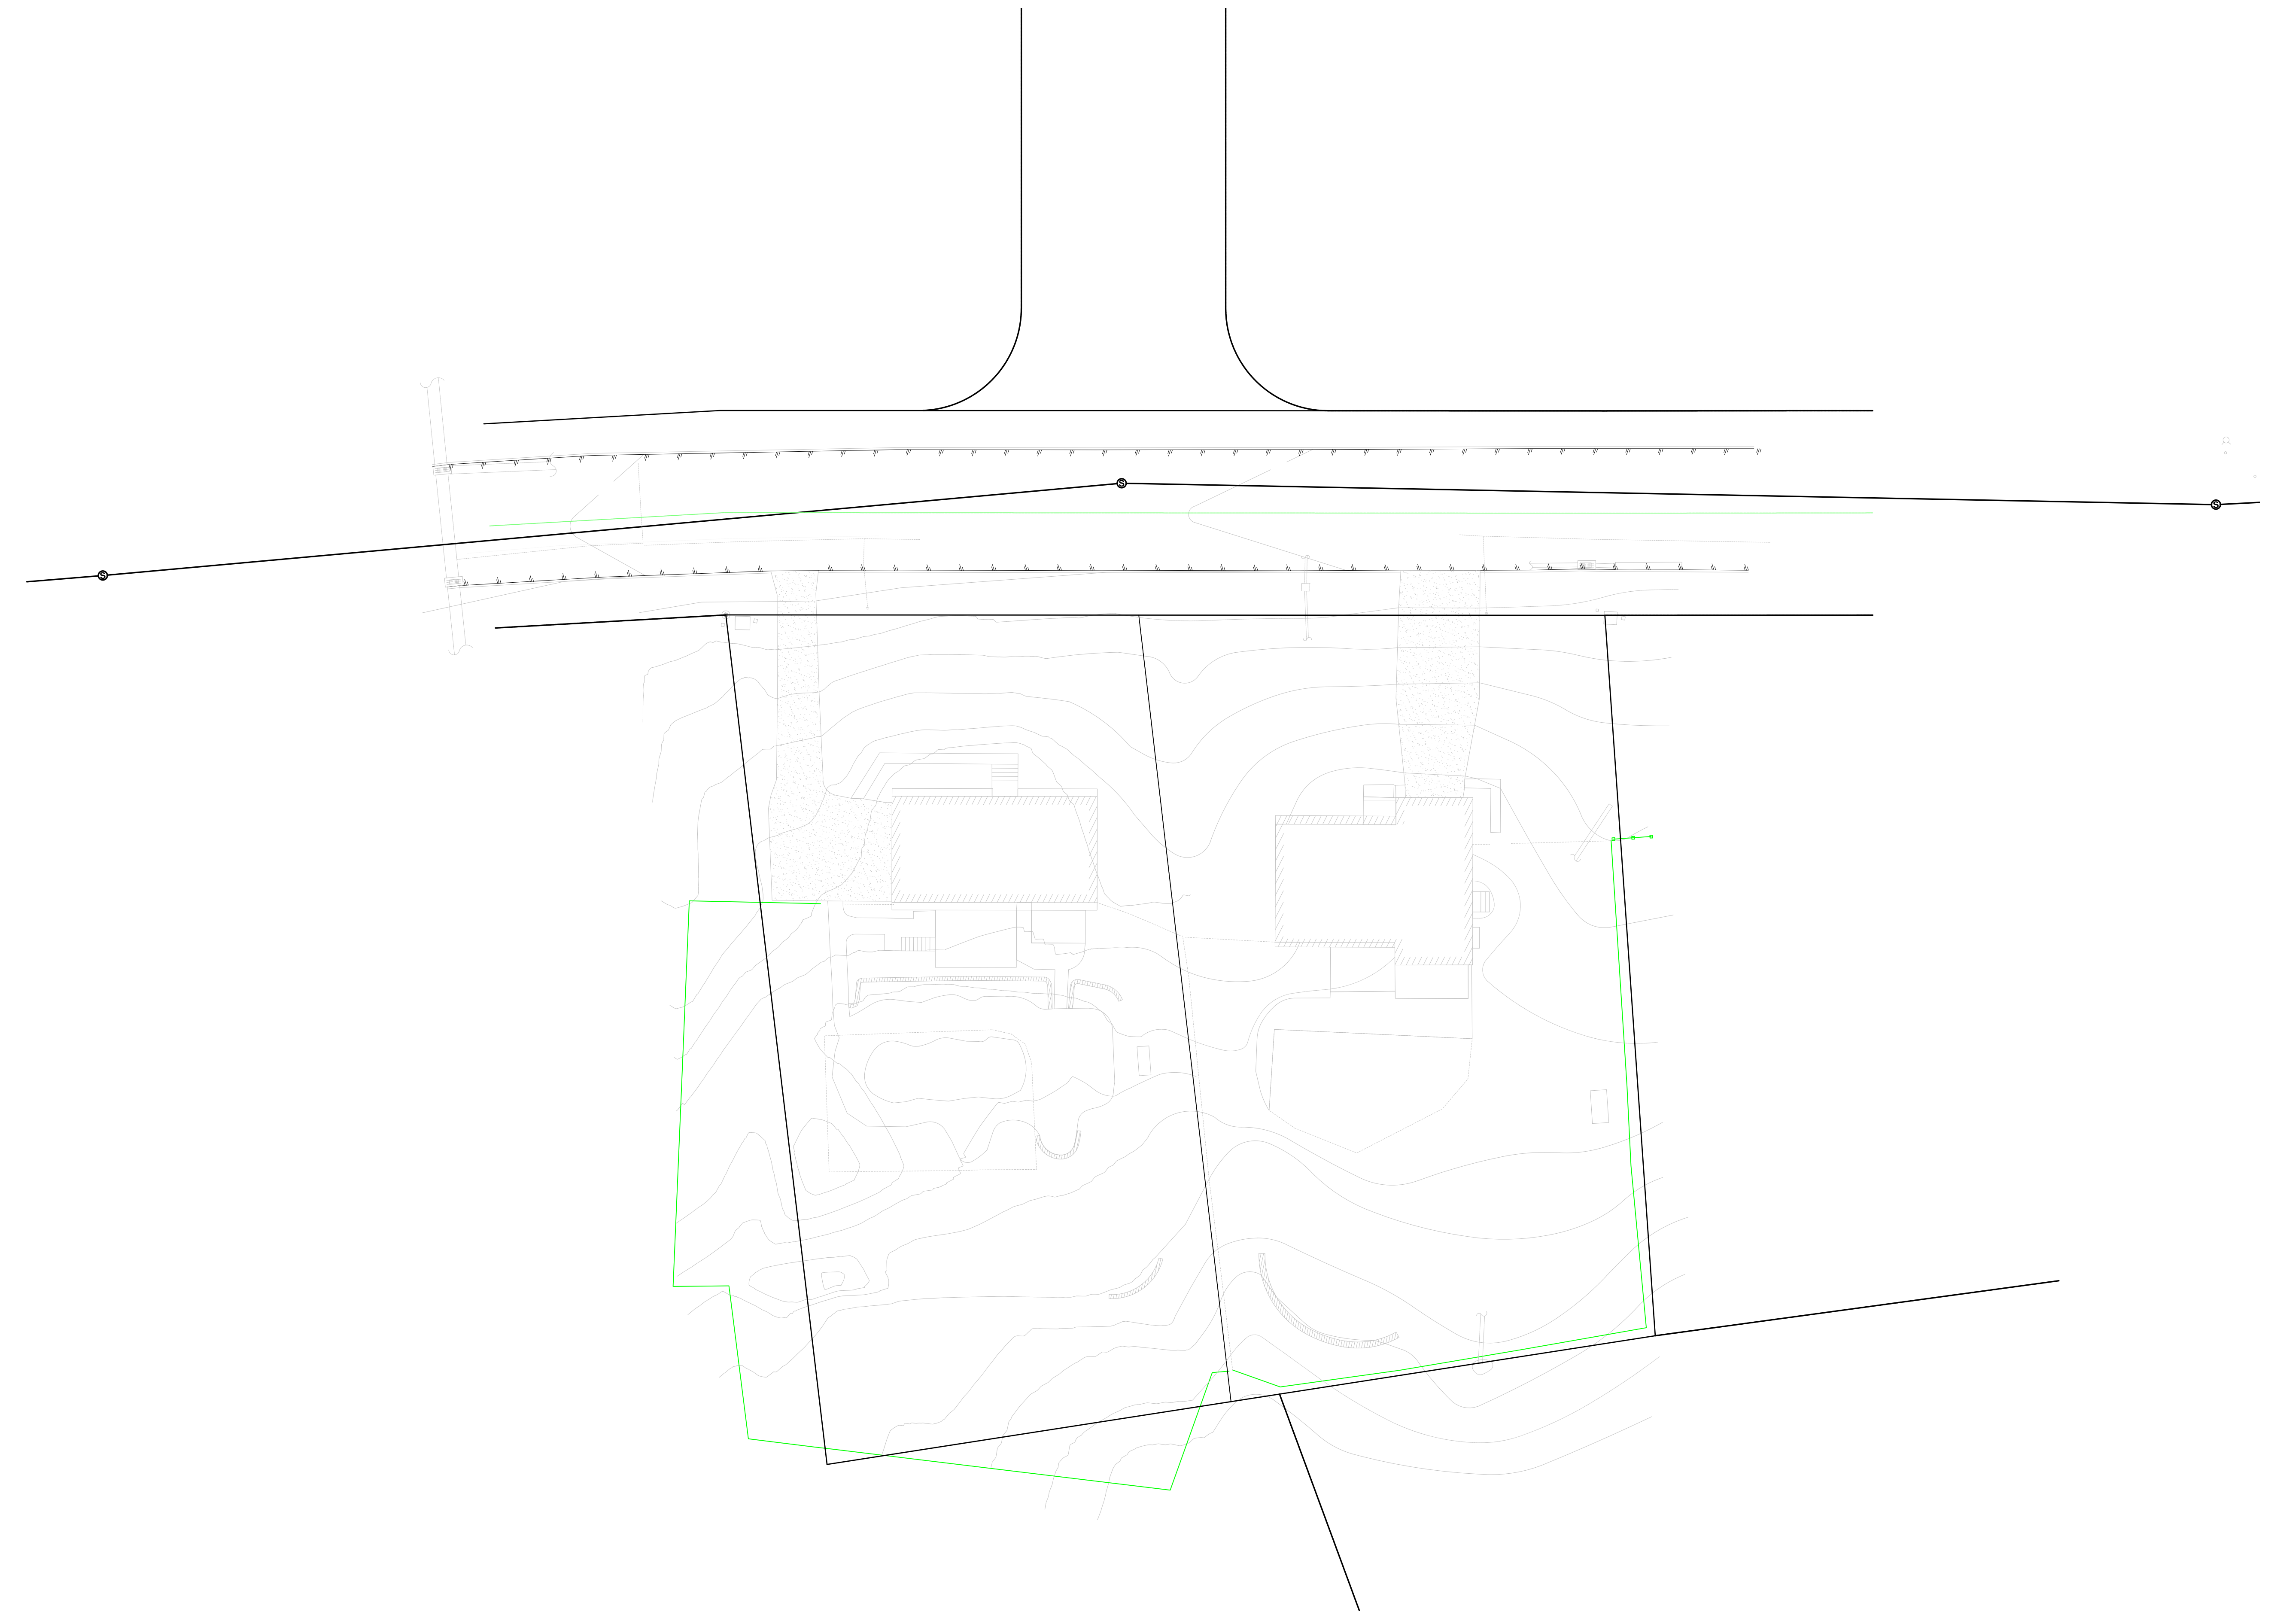

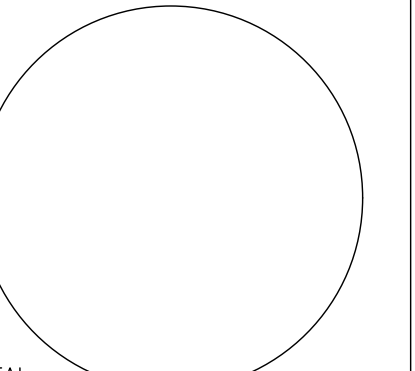

SEAL
LICENSE NO: 082844

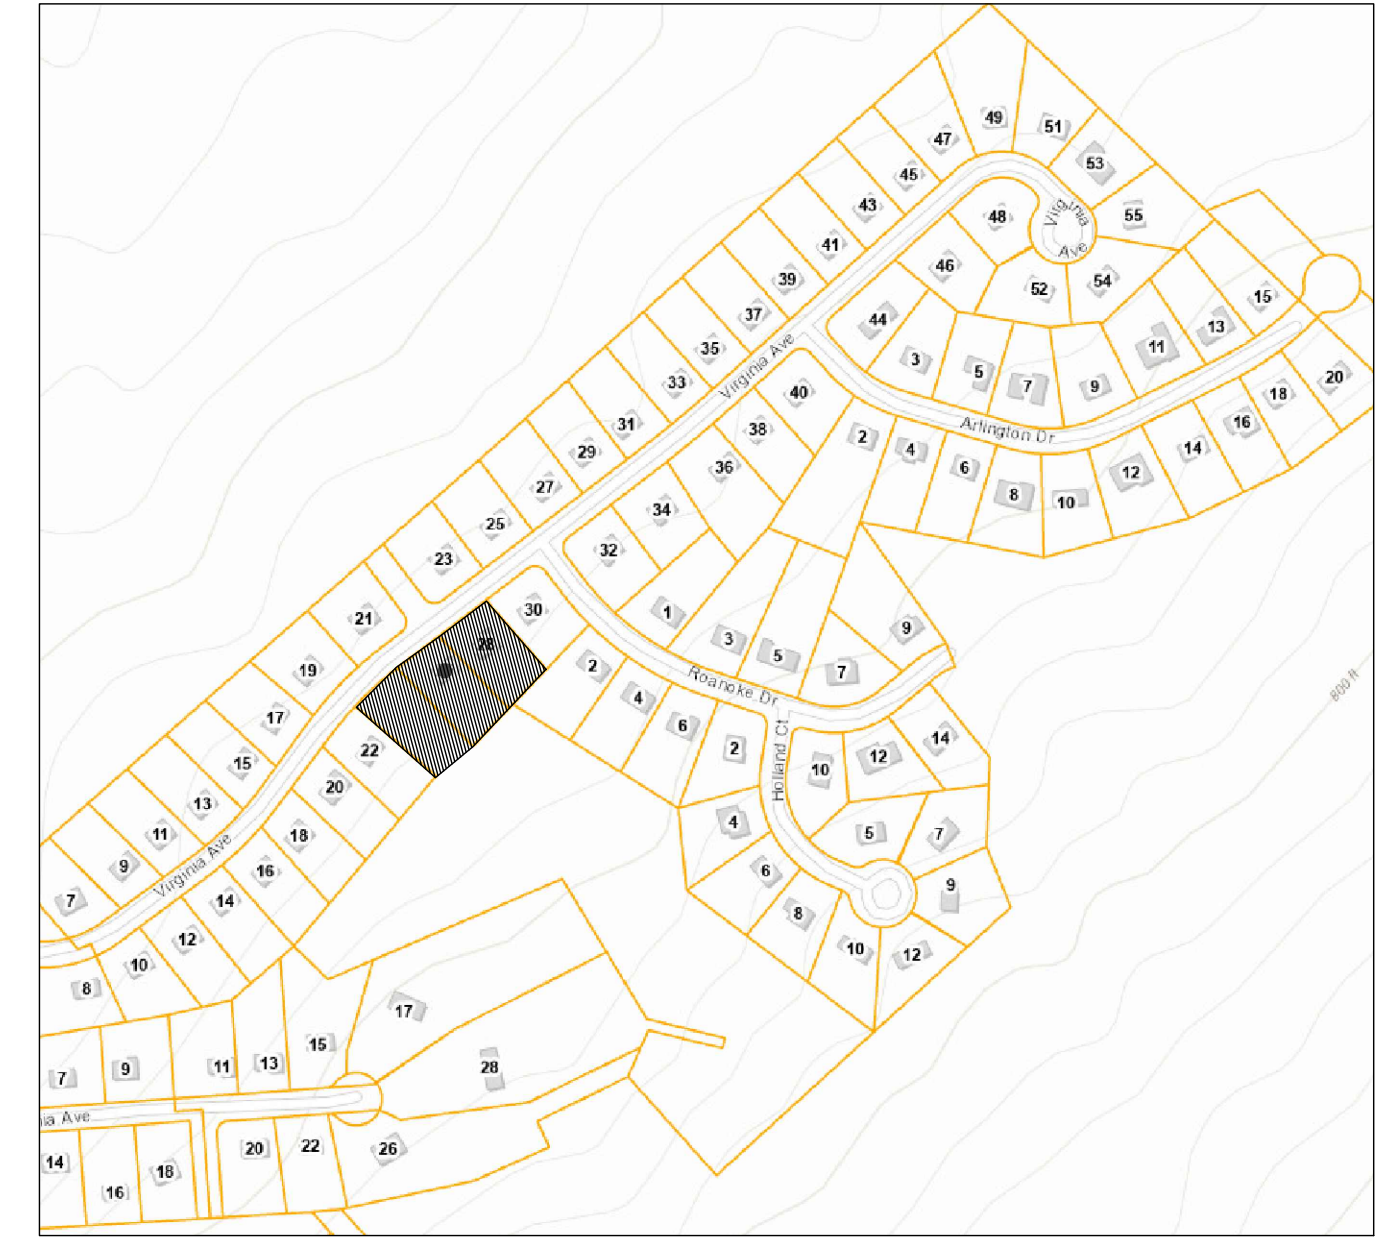

LOCATION MAP



DESIGN REVIEW ONLY: THIS PROPOSED SITE PLAN IS INTENDED FOR DESIGN REVIEW PURPOSES AND IS NOT FOR CONSTRUCTION.

ENGINEER REVIEW REQUIRED: THIS SITE PLAN IS SUBJECT TO A DETAILED REVIEW AND FULL DESIGN BY A CIVIL ENGINEER, INCLUDING GRADING, STORMWATER MANAGEMENT, UTILITIES, AND OTHER NECESSARY ELEMENTS.

APPROVALS PENDING: THIS PLAN IS SUBJECT TO PLANNING BOARD APPROVAL, A FULL SEQRA REVIEW, AND ANY OTHER REQUIRED MUNICIPAL APPROVALS.

PROPOSED SITE PLAN FOR:
26-28 VIRGINIA AVE
VILLAGE OF SOUTH BLOOMING GROVE
ORANGE COUNTY, NEW YORK