


SEAL
LICENSE NO: 42302




LOCATION MAP
SCALE: 1" = 2000'

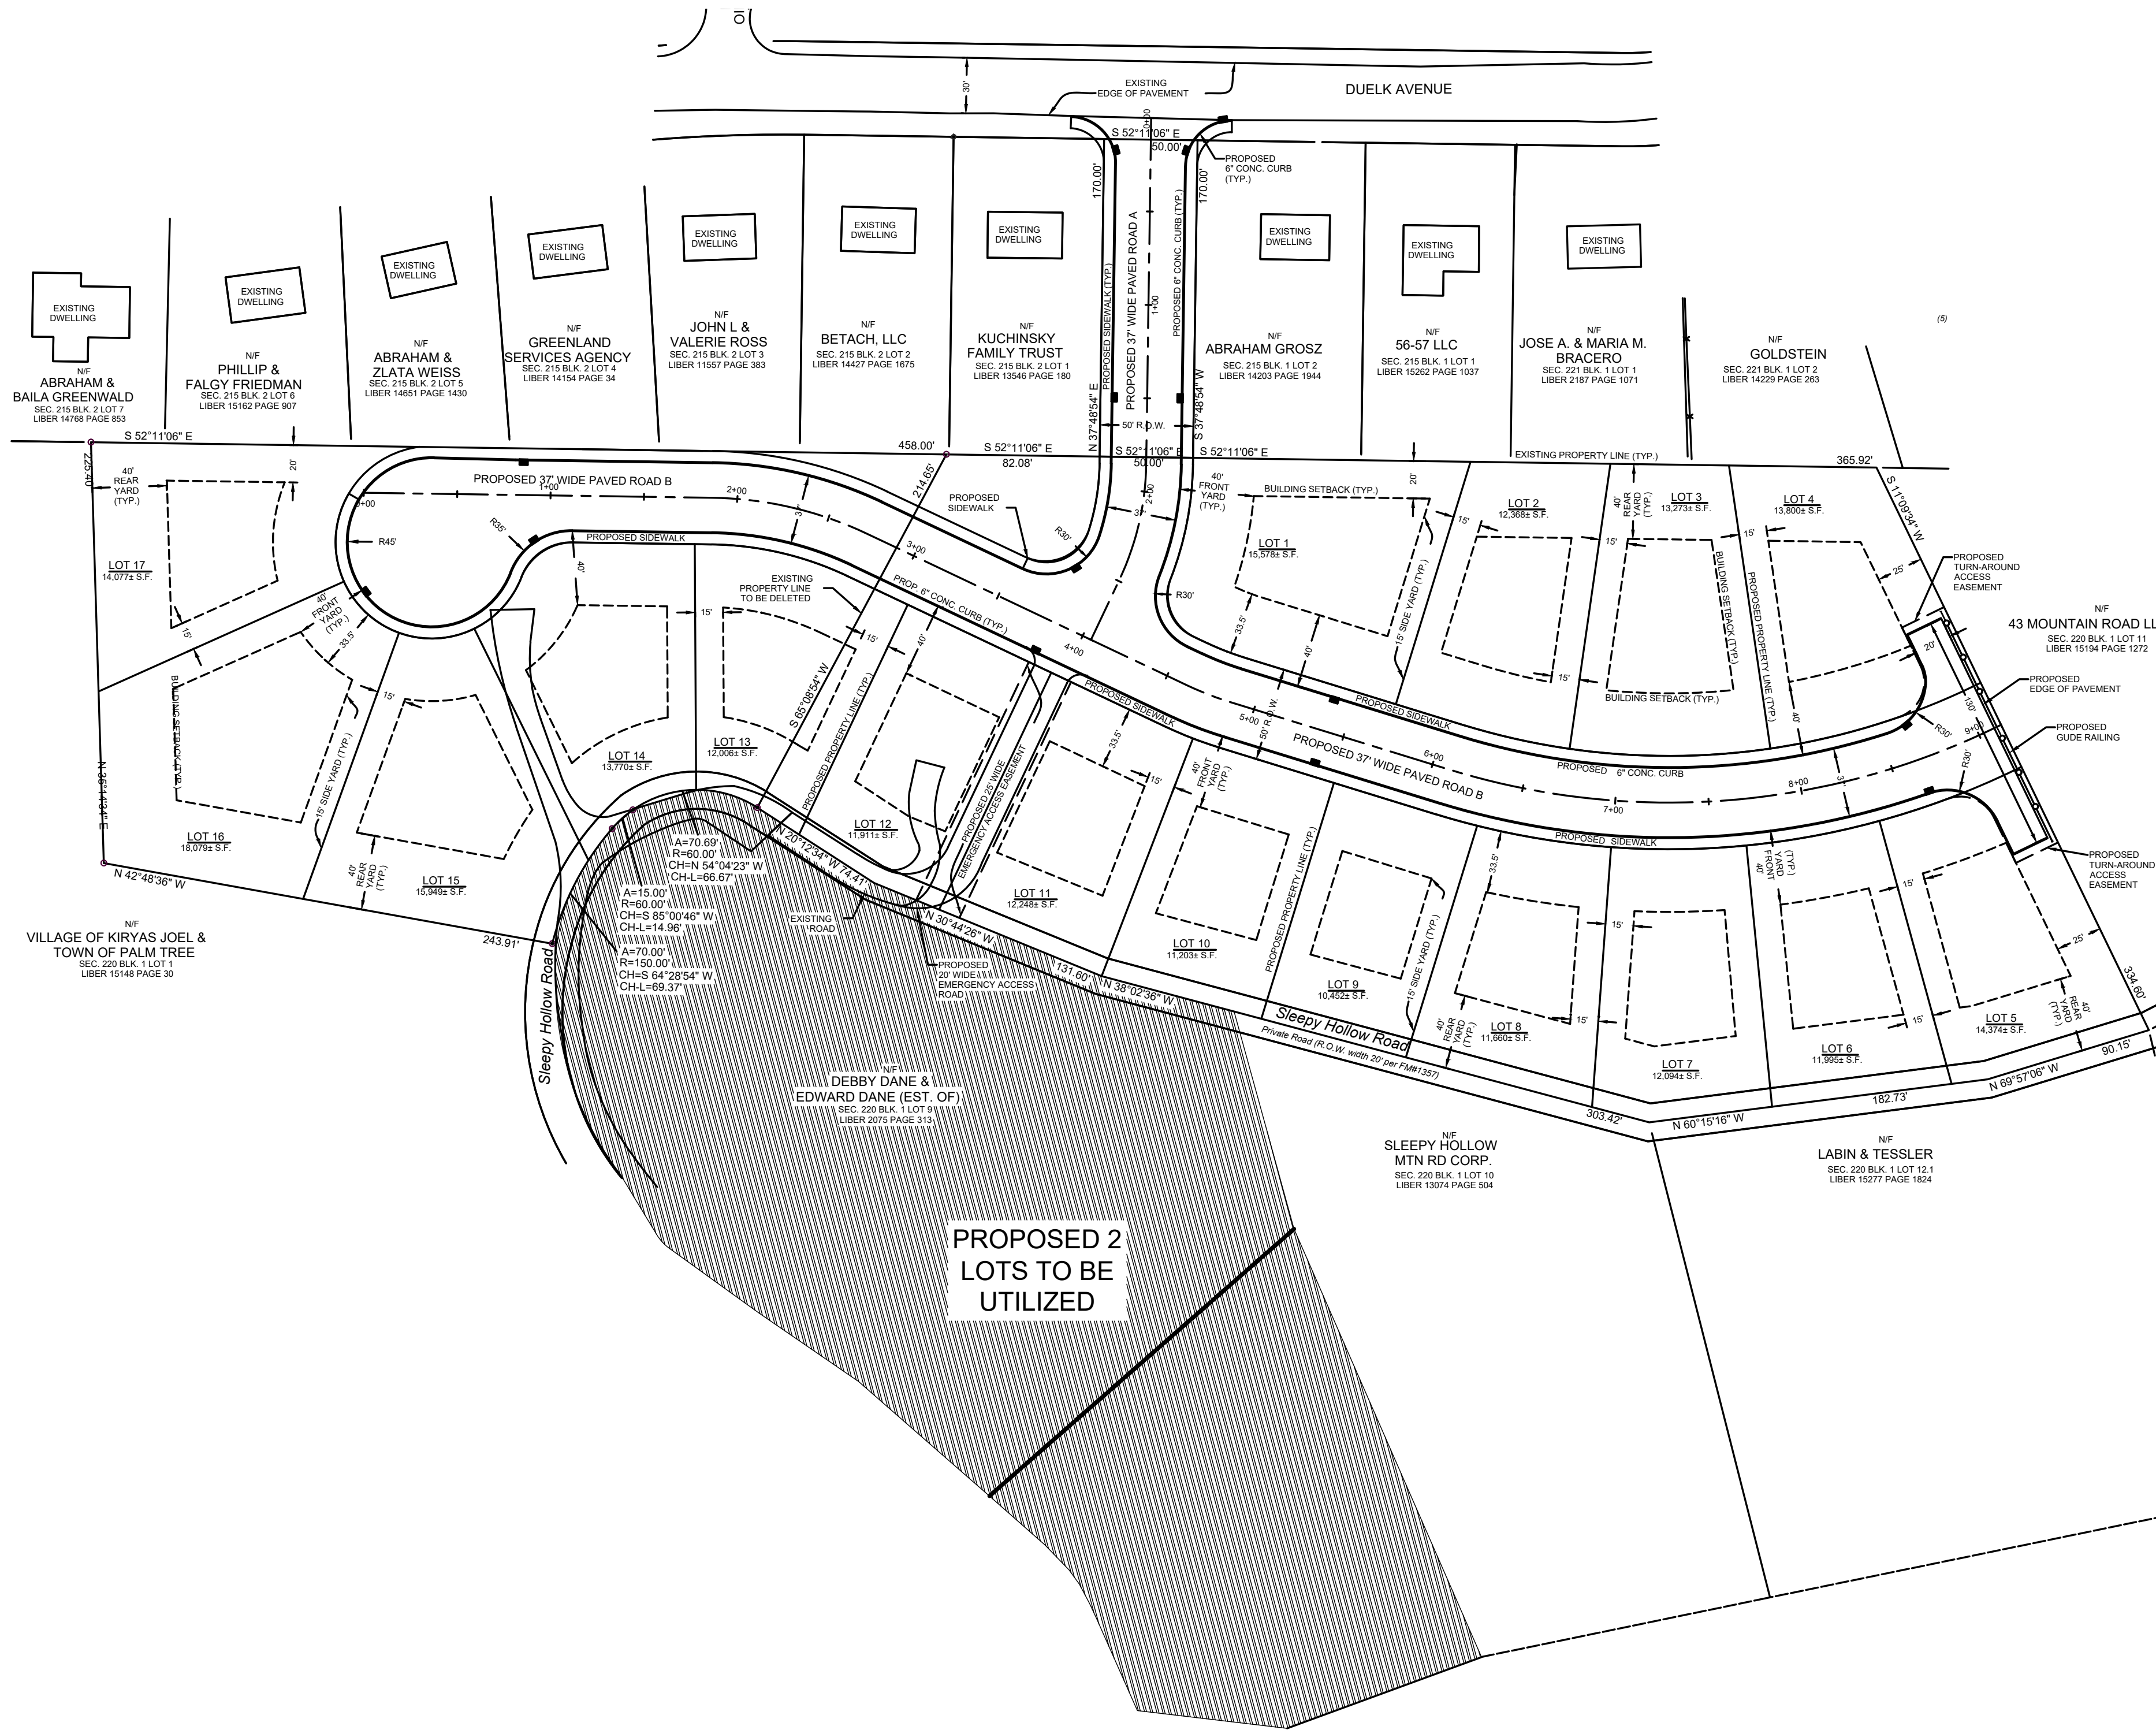

PROPOSED SITE PLAN FOR:
TREZA SUBDIVISION
VILLAGE OF SOUTH BLOOMING GROVE,
ORANGE COUNTY, NEW YORK

Project No. --101
Drawn By: LH
Reviewed By: PS
Date: 9-15-2025

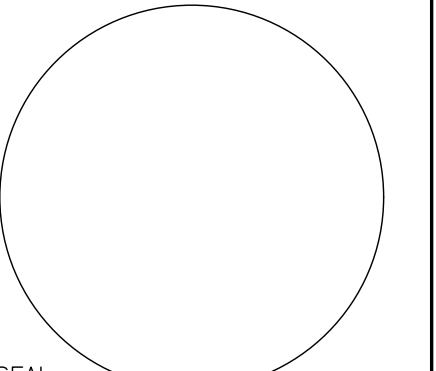

SEAL
 LICENSE NO: 42302

PROPOSED SITE PLAN FOR:
TREZA SUBDIVISION
 VILLAGE OF SOUTH BLOOMING GROVE,
 ORANGE COUNTY, NEW YORK

Project No. --101
 Drawn By: LH
 Reviewed By: PS
 Date 9-15-2029



1 SITE SKETCH
 S-102 SCALE: NTS