


LICENSE NO: 082844


PROPOSED OFFICE BUILDING FOR:
RAPID CARE
815 NY-208 VILLAGE OF SOUTH BLOOMING GROVE
ORANGE COUNTY, NEW YORK

Project No. ---101
Drawn By: LH
Reviewed By: PS
Date JAN. 22, 2025

A-101

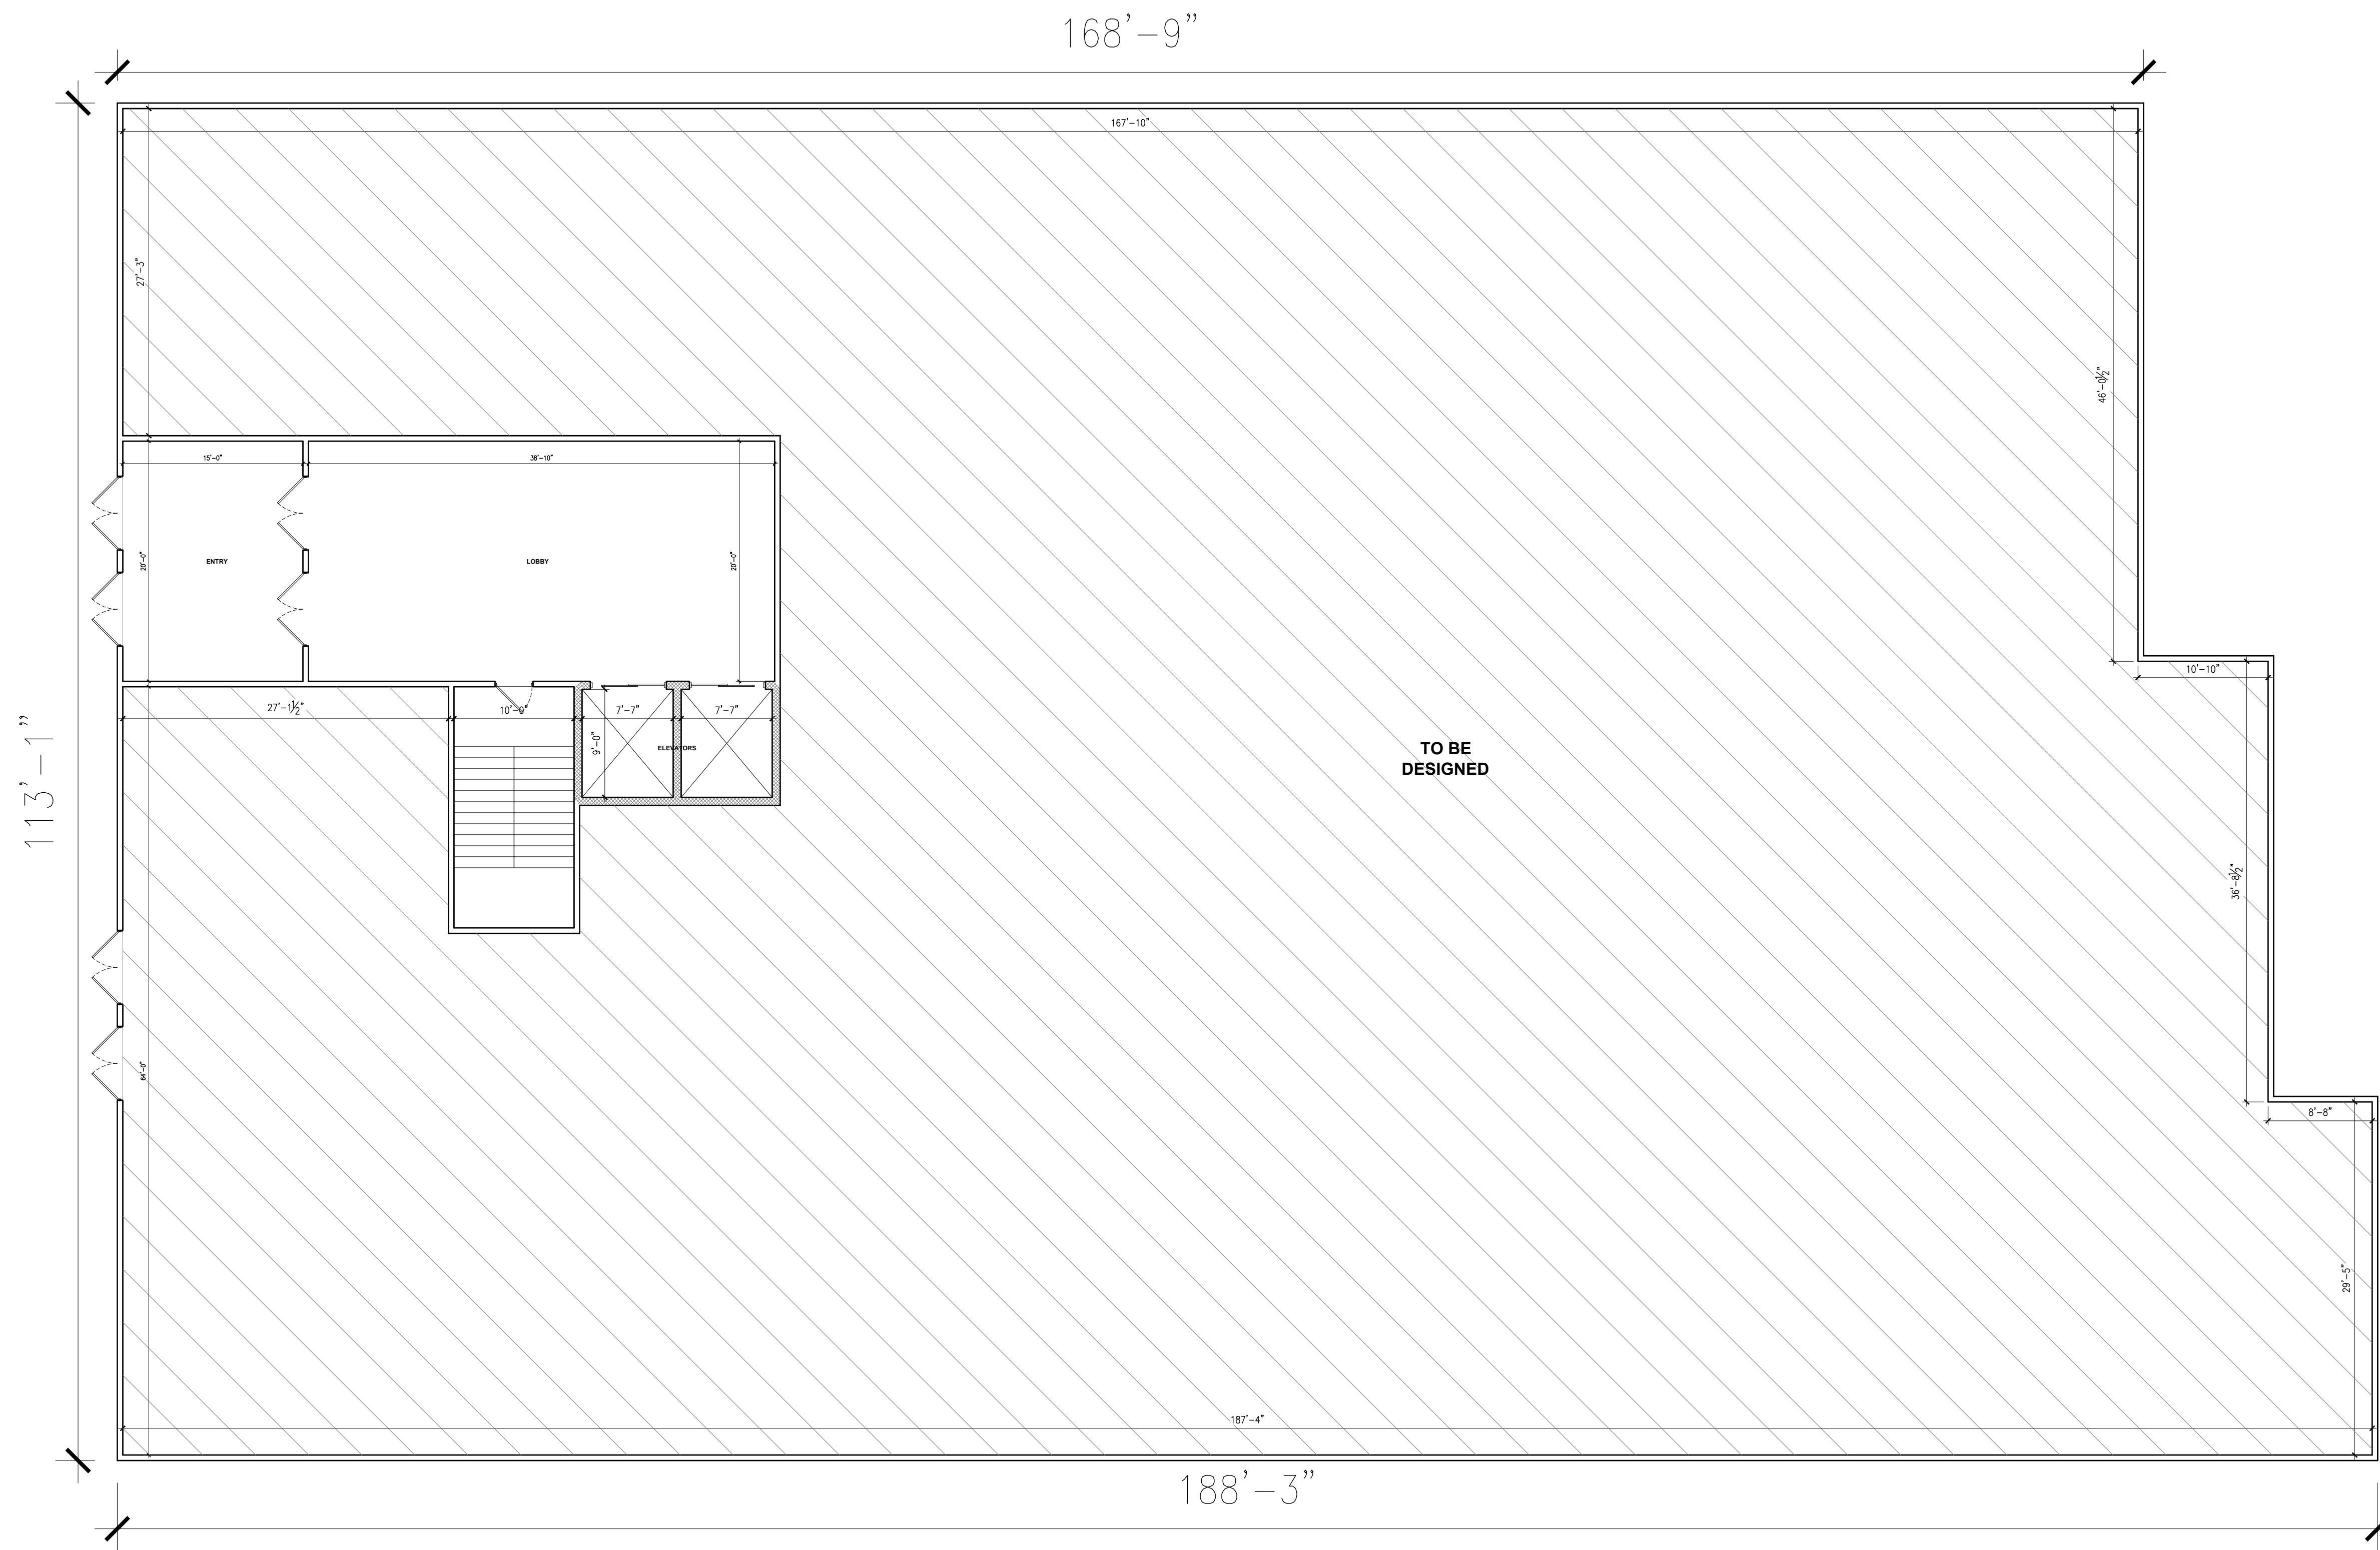

1 FIRST FLOOR PLAN
A-101 SCALE: 1/8" = 1'-0"

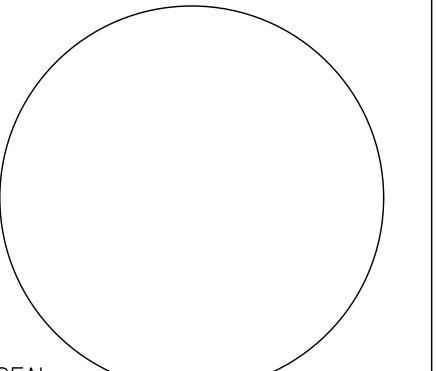

SEAL
LICENSE NO: 082844

PROPOSED OFFICE BUILDING FOR:
RAPID CARE
815 NY-208 VILLAGE OF SOUTH BLOOMING GROVE
ORANGE COUNTY, NEW YORK

Project No. ---101
Drawn By: LH
Reviewed By: PS
Date: JAN. 22, 2025



1 FORTH FLOOR PLAN
A-102 SCALE: 1/8" = 1'-0"