


- LEGEND:**
- EXISTING EDGE OF PAVEMENT
  - EXISTING PROPERTY LINE
  - EXISTING ADJACENT PROPERTY LINE
  - EXISTING CHAIN LINK FENCE
  - EXISTING BUILDING
  - EXISTING DEPRESSED CURB
  - EXISTING OVERHEAD LINE
  - EXISTING WATER LINE
  - EXISTING GAS LINE
  - EXISTING SEWER LINE
  - EXISTING DRAINAGE PIPE
  - EXISTING STREAM
  - EXISTING STORM MANHOLE
  - EXISTING POLE
  - EXISTING SIGN
  - EXISTING SEWER MANHOLE
  - EXISTING FIRE HYDRANT
  - EXISTING MAIL BOX
  - EXISTING INLET
  - EXISTING GUY WIRE
  - EXISTING UTILITY BOX
  - EXISTING WATER VALVE
  - PROPOSED PROPERTY LINE
  - PROPOSED PAVEMENT
  - PROPOSED SIDEWALK
  - PROPOSED WALL
  - PROPOSED SPLIT RAIL FENCE
  - PROPOSED WATER MAIN RELOCATION

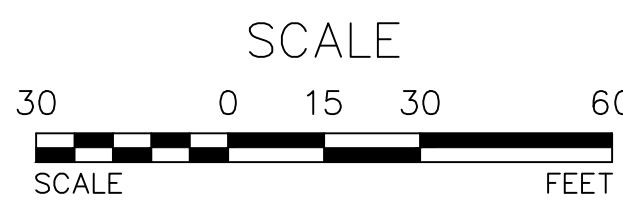

| REV. | BY | DATE | DESCRIPTION |
|------|----|------|-------------|
|      |    |      |             |
|      |    |      |             |
|      |    |      |             |

THIS SHEET IS NOT VALID WITHOUT ALL OF THE SHEETS THAT COMPRISE THE SET

**ARDEN CONSULTING ENGINEERS, PLLC**  
 P.O. BOX 340 MONROE, N.Y.  
 TEL: (845) 782-8114  
 WWW.ARDENCONSULTING.NET

**PHASE III SITE PLAN FOR  
 ROUTE 208 & CHESTNUT DRIVE  
 VILLAGE OF SOUTH BLOOMING GROVE  
 COUNTY OF ORANGE, NEW YORK**

JOB#: 24-010  
 SCALE: AS NOTED  
 DATE: 05-08-25  
 DRAWN: MM  
 CHECKED: MM  
 SHEET NO: 01 of 01

**FIRE TRUCK TURNING DIAGRAM**

MICHAEL A. MORGANTE, P.E.  
 LIC. NO. 78577

WARNING- IT IS A VIOLATION OF NEW YORK EDUCATIONAL LAW, SECTION 7209.2, FOR ANY PERSON, UNLESS ACTING UNDER THE DIRECTION OF A LICENSED PROFESSIONAL ENGINEER OR LAND SURVEYOR, TO ALTER THIS DOCUMENT IN ANY WAY. IF ALTERED, THE ALTERING PERSON SHALL COMPLY WITH THE REQUIREMENTS OF NEW YORK EDUCATIONAL LAW, SECTION 7209.2

ONLY MAPS WITH EMBOSSED SEALS ARE GENUINE COPIES OF THE ORIGINAL WORK AND OPINION. MAPS NOT BEARING EMBOSSED SEALS SHOULD NOT BE RELIED UPON SINCE OTHER THAN EMBOSSED-SEAL COPIES MAY CONTAIN UNAUTHORIZED AND UNDETECTABLE MODIFICATIONS, DELETIONS, ADDITIONS AND CHANGES.

Udig NY MUST BE CONTACTED PRIOR TO ANY EXCAVATION OR DEMOLITION

**FIRE TRUCK TURNING DIAGRAM**  
 SCALE: 1"=30'