


306 - 308 - 310 LAKE SHORE DR PLOT
 SCALE 3/32" = 1'-0"

PLANS PREPARED & ASSOCIATION WITH:

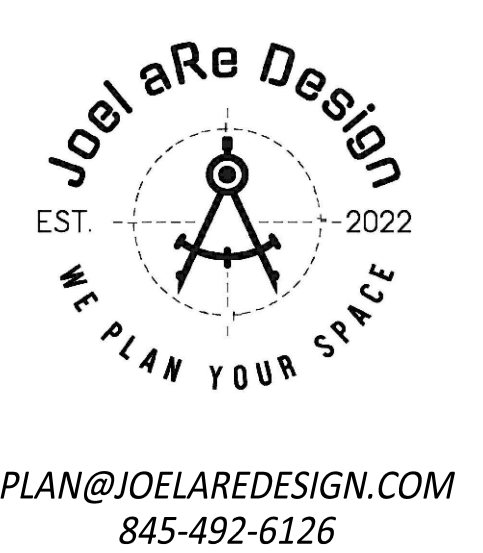

REVISIONS.

I HEREBY CERTIFY THAT TO THE BEST OF MY KNOWLEDGE, INFORMATION AND BELIEF, THESE PLANS AND SPECIFICATIONS ARE IN ACCORDANCE WITH THE APPLICABLE REQUIREMENTS OF THE "2020 RESIDENTIAL CODE OF NEW YORK" AND THE "2020 ENERGY CONSERVATION CODE OF NEW YORK STATE".

PROJECT.

SUBDIVISION PLOT FOR
 306-308-310 LAKE SHORE DR
 VILLAGE OF SOUTH BLOOMING GROVE
 ORANGE COUNTY N.Y.


DATE.	11/20/2025
DRAWN.	J.R.
PROJECT #.	11524
SCALE.	AS NOTED
SHEET TITLE.	

SUBDIVISION


PLANS SUPERVISED AND REVIEWED BY:

THESE PLANS ARE THE PROPERTY OF THE ARCHITECT / LOANED TO THE CLIENT FOR USE AS A CONSTRUCTION GUIDE FOR THIS PROJECT ONLY. SUBSTITUTIONS AND/OR REVISIONS MADE OFFERING FROM THESE PLANS WITHOUT WRITTEN NOTICE SHALL VOID ARCHITECTS RESPONSIBILITY. ARCHITECT NOT RESPONSIBLE FOR CONTRACTORS METHODS AND WORKMANSHIP. ARCHITECT NOT LIABLE FOR EXISTING AND UNDISCOVERED CONDITIONS.

THESE PLANS ARE THE PROPERTY OF THE ARCHITECT / LOANED TO THE CLIENT FOR USE AS A CONSTRUCTION GUIDE FOR THIS PROJECT ONLY. SUBSTITUTIONS AND/OR REVISIONS MADE WITHOUT WRITTEN NOTICE SHALL VOID ARCHITECTS RESPONSIBILITY. ARCHITECT NOT RESPONSIBLE FOR CONTRACTORS METHODS AND WORKMANSHIP. ARCHITECT NOT LIABLE FOR EXISTING AND UNDESIRED CONDITIONS.

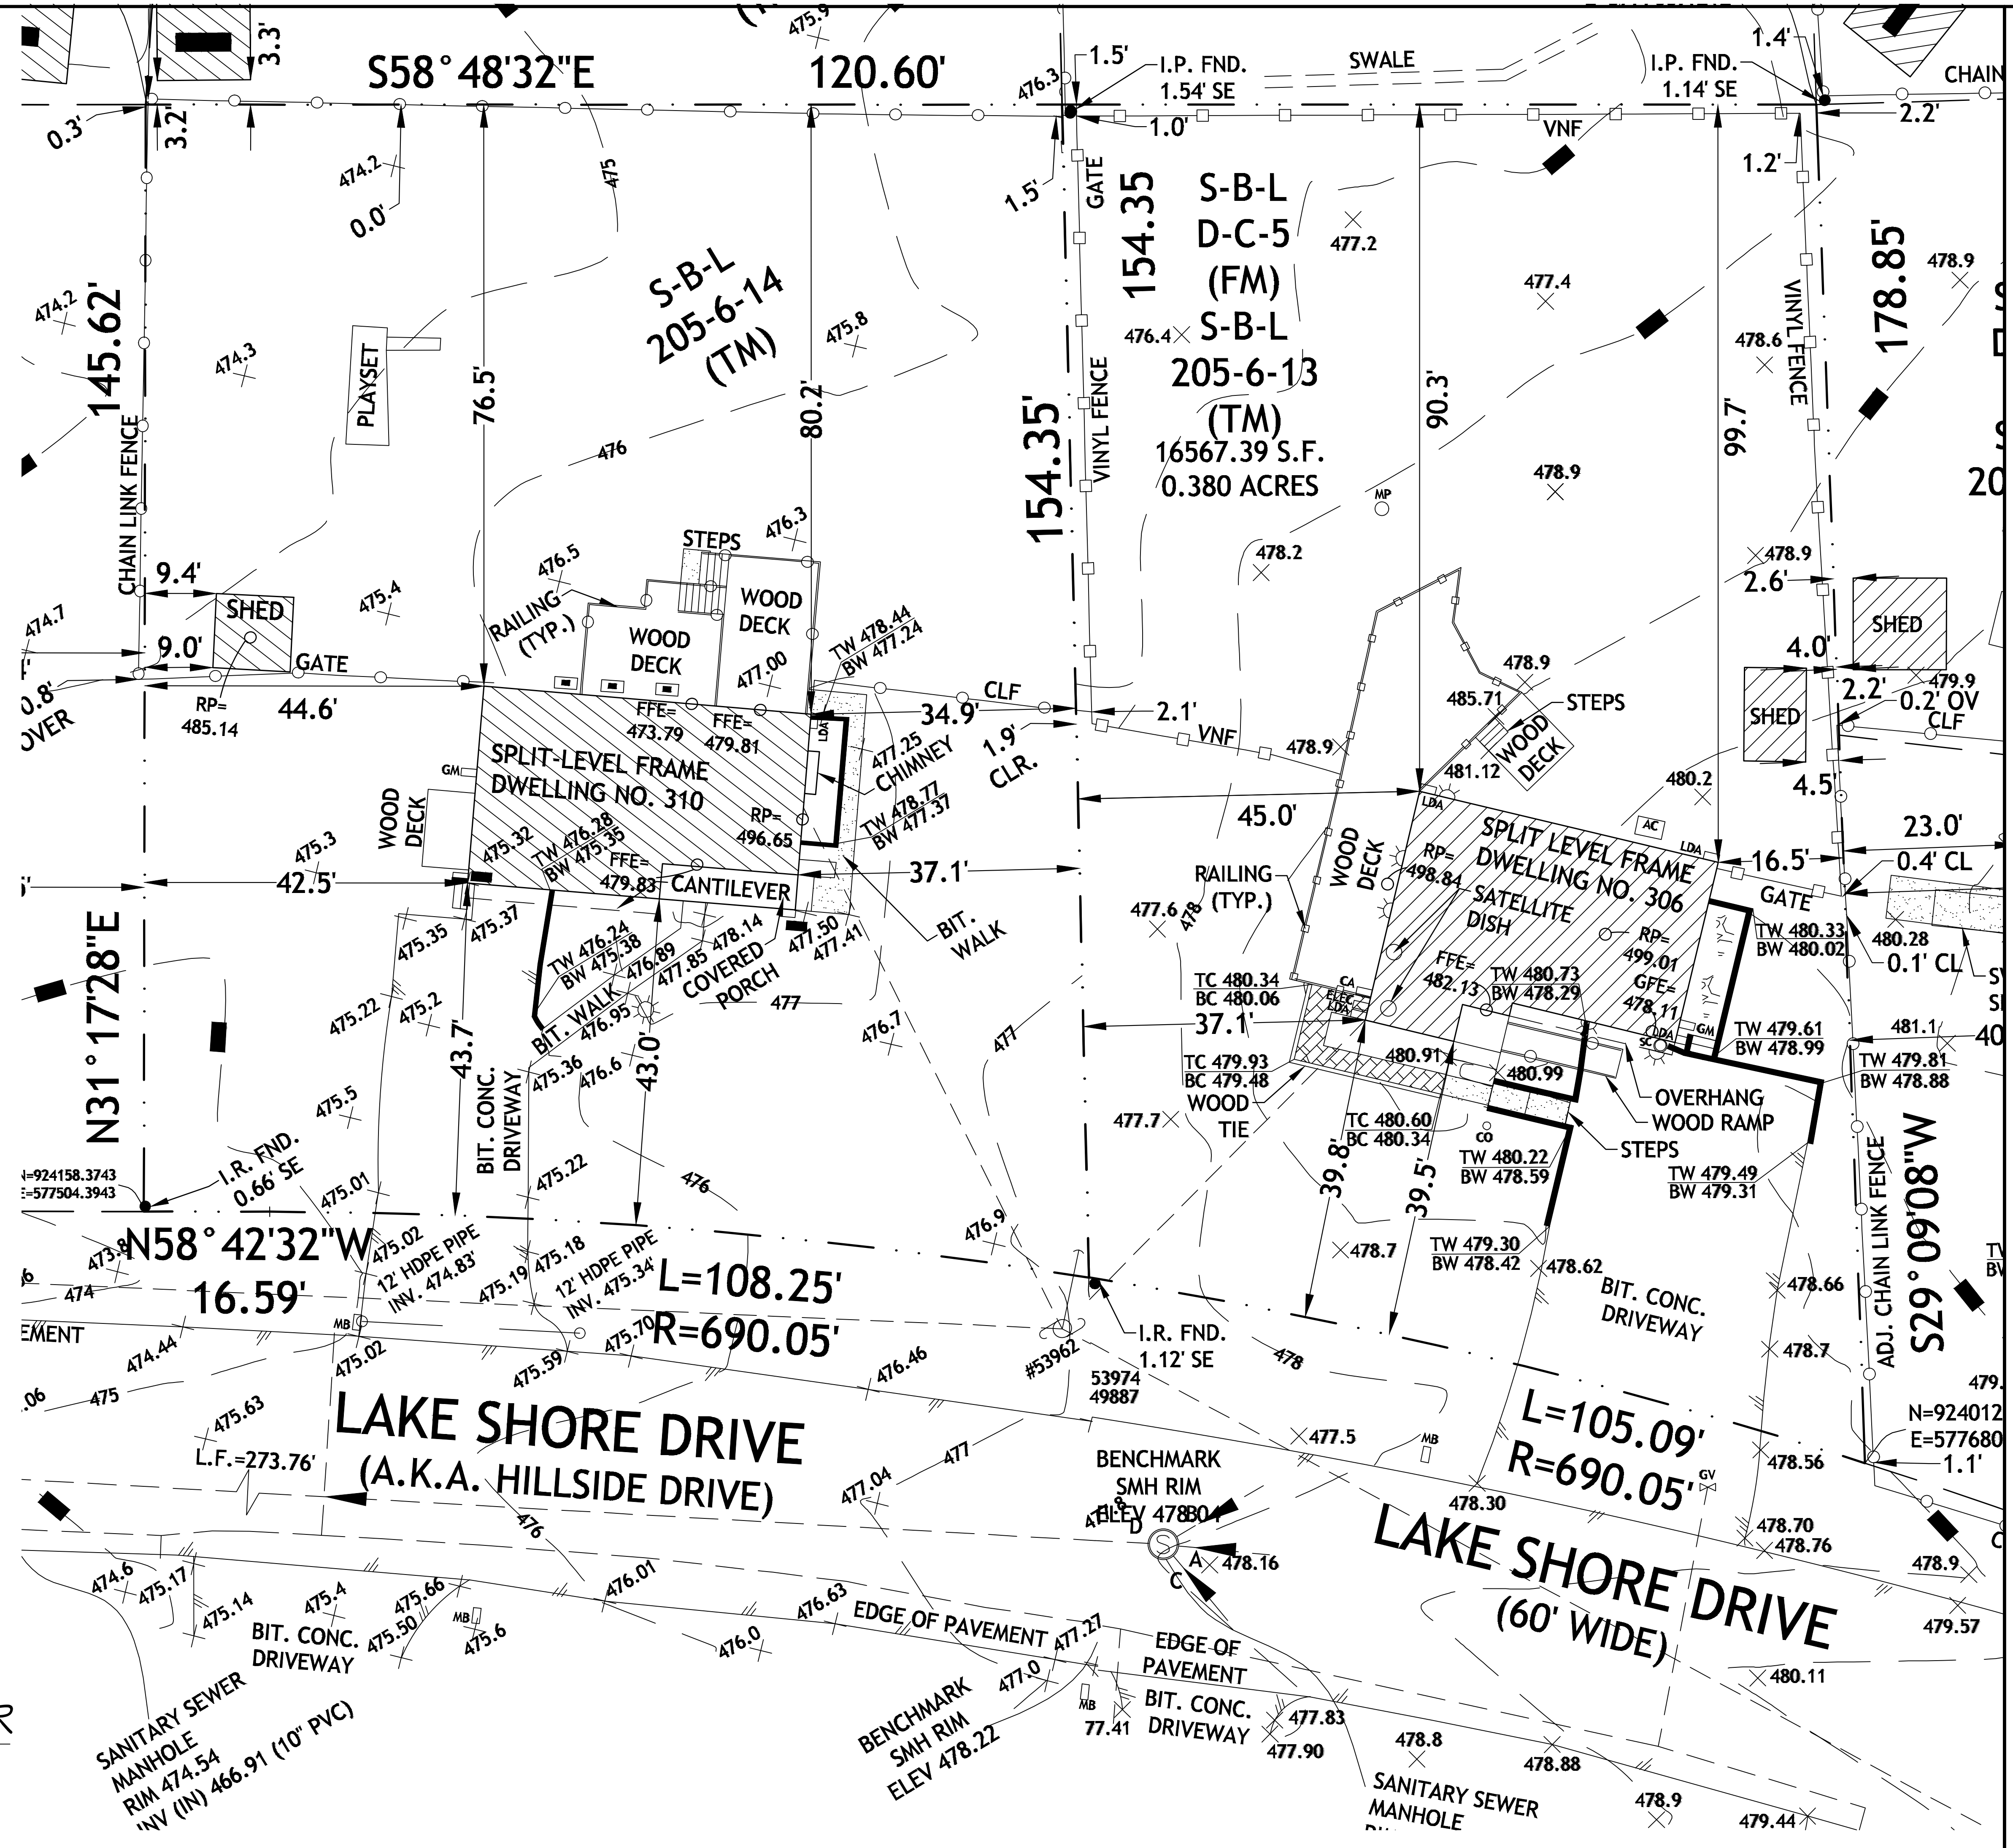

PLANS PREPARED & ASSOCIATION WITH:

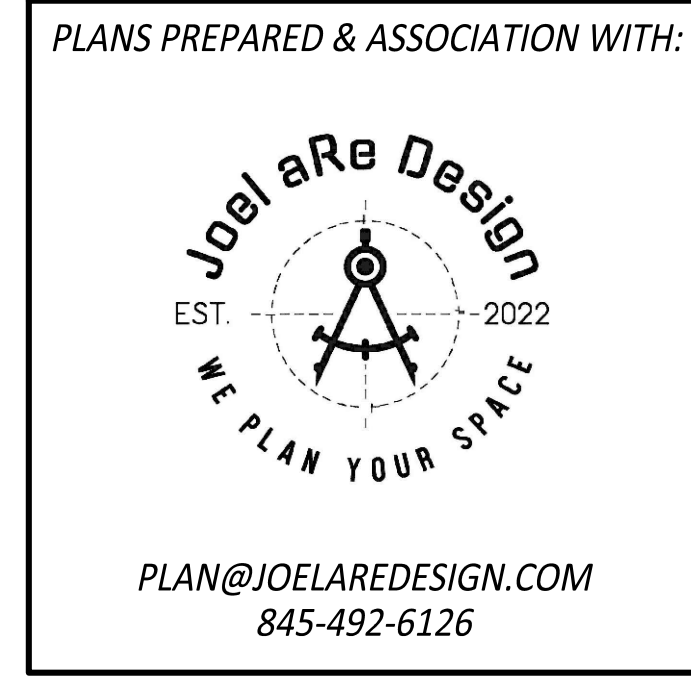

REVISIONS:

I HEREBY CERTIFY THAT TO THE BEST OF MY KNOWLEDGE, INFORMATION AND BELIEF, THESE PLANS AND SPECIFICATIONS ARE IN ACCORDANCE WITH THE APPLICABLE REQUIREMENTS OF THE "2020 RESIDENTIAL CODE OF NEW YORK" AND THE "2020 ENERGY CONSERVATION CODE OF NEW YORK STATE".

PROJECT:

SUBDIVISION PLOT FOR 306-308-310 LAKE SHORE DR

VILLAGE OF SOUTH BLOOMING GROVE ORANGE COUNTY N.Y.

DATE: 11/20/2025

DRAWN: J.R.

PROJECT #: 11524

SCALE: AS NOTED

SHEET TITLE: PLOT

PLANS SUPERVISED AND REVIEWED BY: