

2 LOCATION  
S-102

N10



1 ROAD SKETCH  
S-102

SCALE: 1"=40'



S-102

PROPOSED ROAD FOR:  
**MANGIN BYPASS**  
VILLAGE OF SOUTH BLOOMING GROVE  
ORANGE COUNTY, NEW YORK

S&K  
LICENSE NO. 4202

**Hartman Design**  


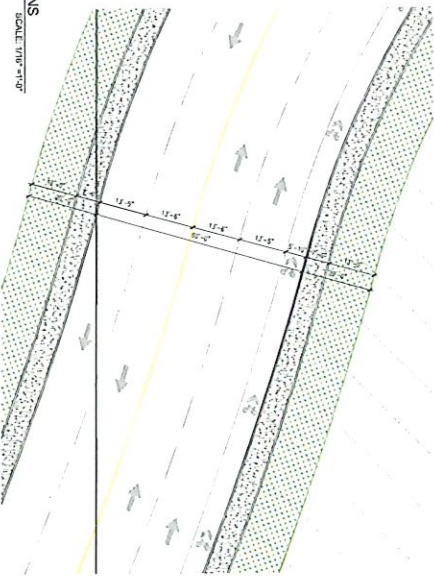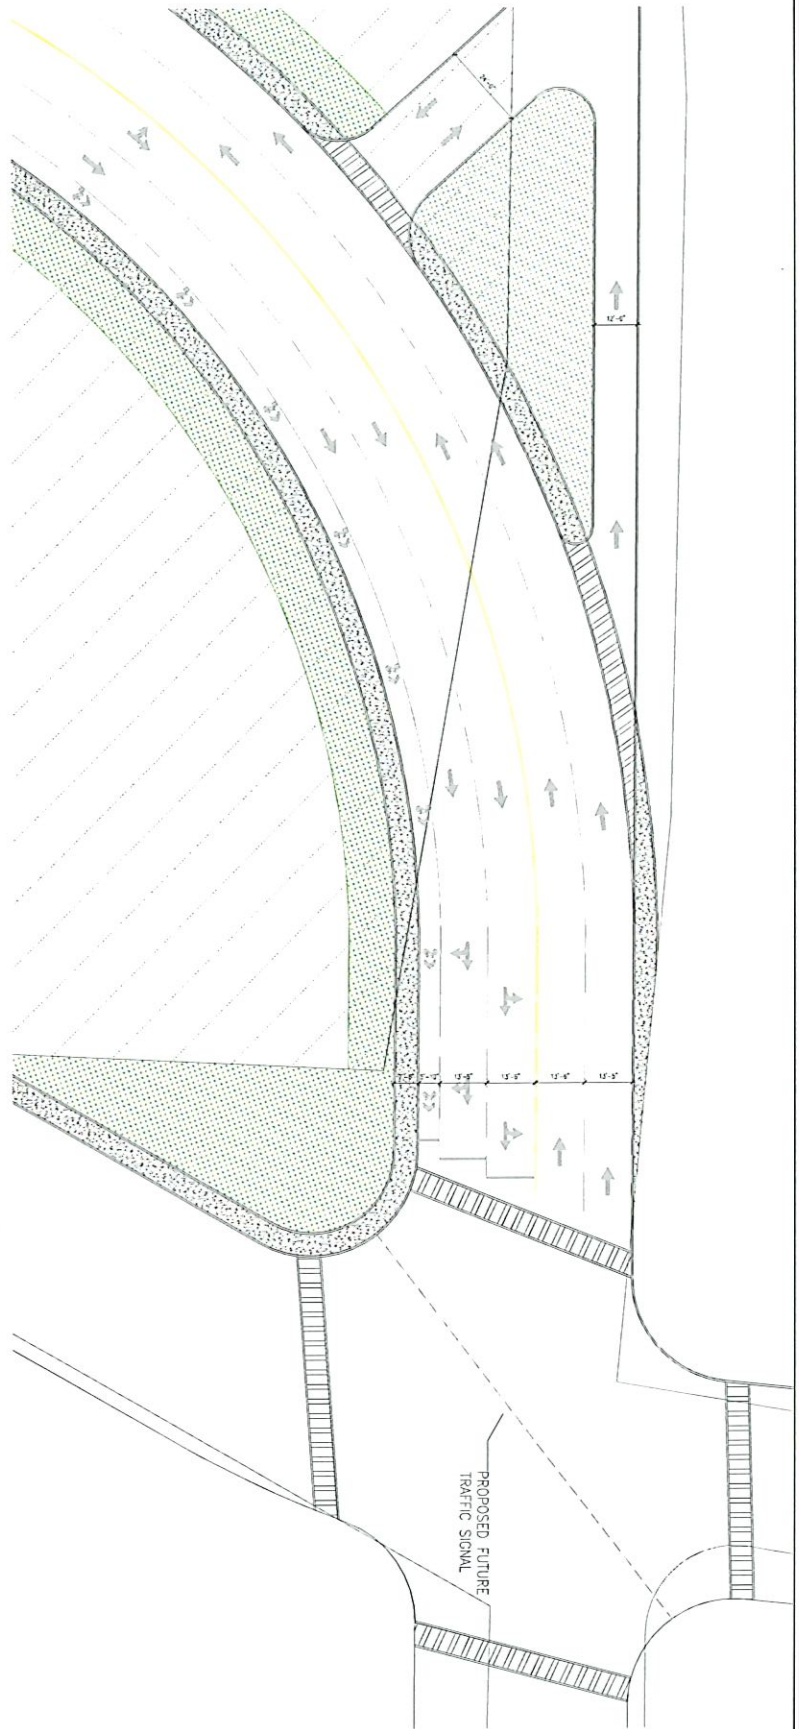

STATE  
LICENSE NO. 42202



S-103